

Samaira Dream

G+2




Developer by

Samaira Construction



Ground Floor Plan

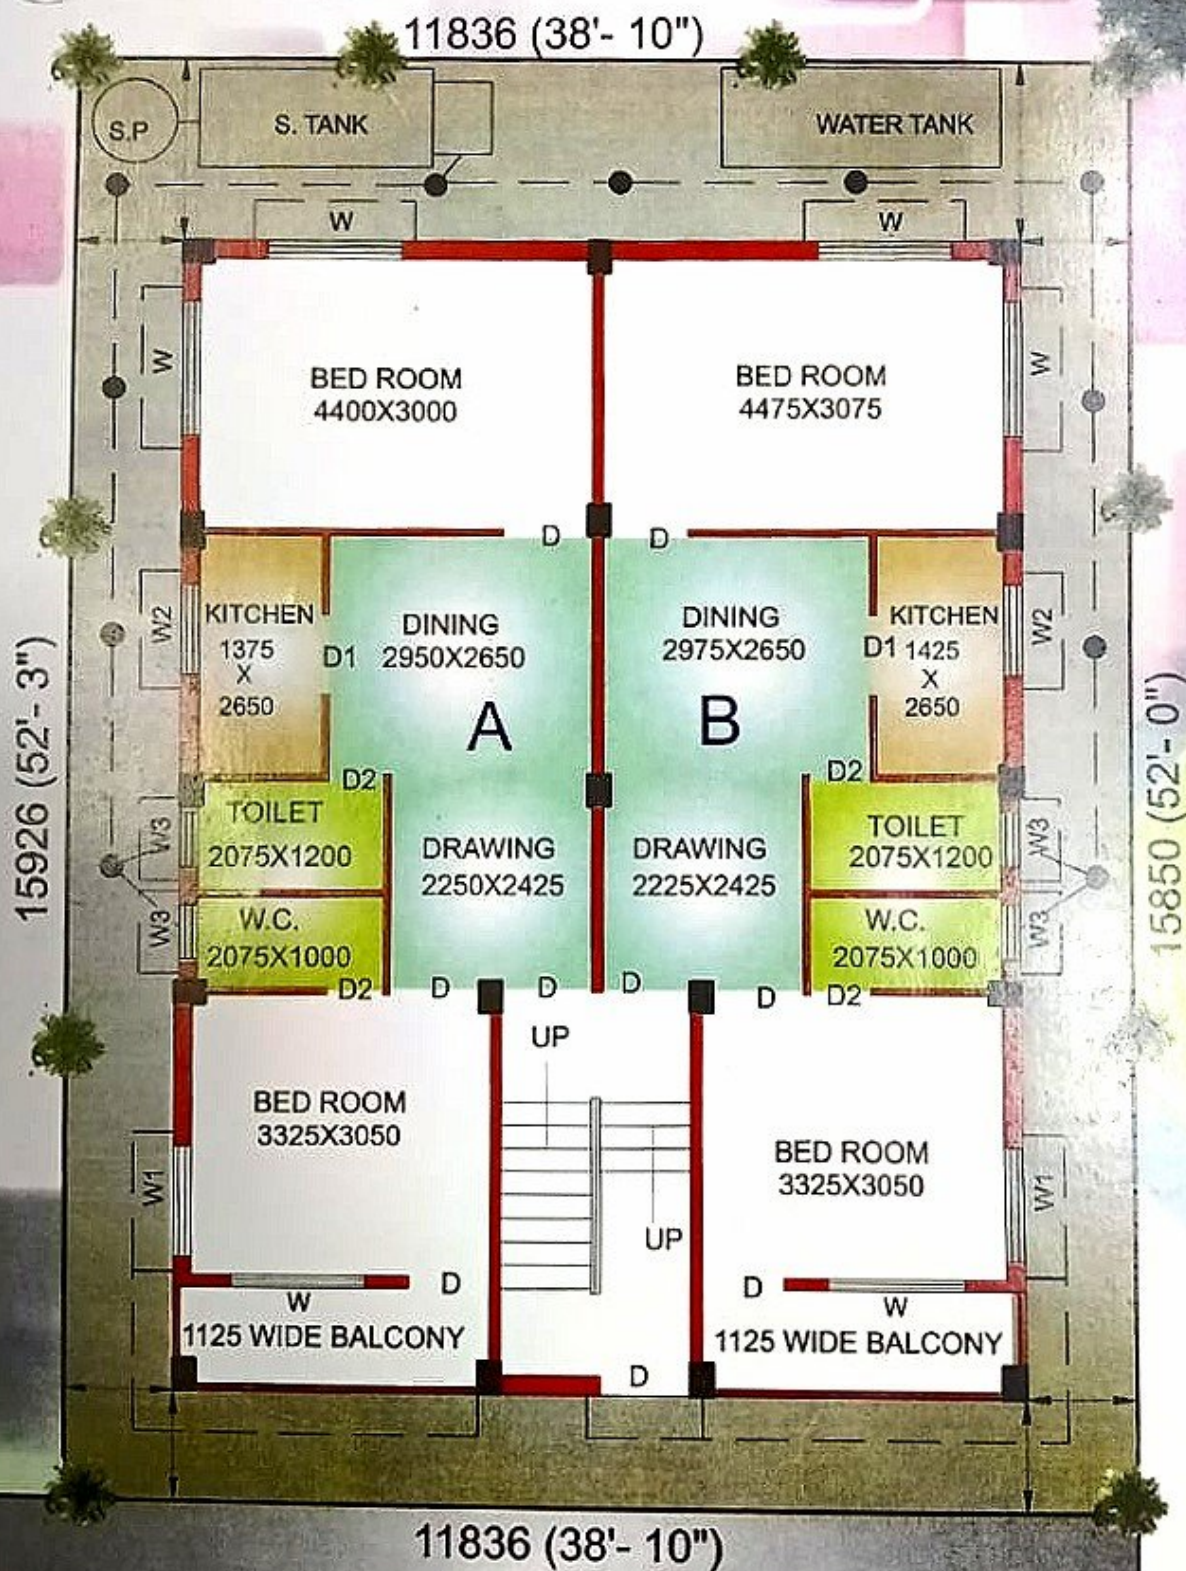

3.048 M. (10'- 0") WIDE ROAD

Ground Floor Plan

1st-2nd Floor Plan

830 sqft. super bullup area



1st-2nd Floor Plan

G+2

40' WIDE RO

PROP. PL

ASRAM

PROPOSED E.M. BYE PASS KAMALGACHI TO BA

PROPOSED E.M. BYE PASS KAMALGACHI TO BA

Location Plan

(SCALE) = 1:400

**FOR
BOOKING**

Samaira Construction

42B, Plam Avenue, Kolkata-700019, P.S - Karaya

CALL.: 033 4067 9040 / 9748697419 or 8820389040

Email : samariaconstruction221@gmail.com

3D Design by : S. Karmakar 19903870411