




G+3

Developer
K R KHAN Realtor Pvt.Ltd.

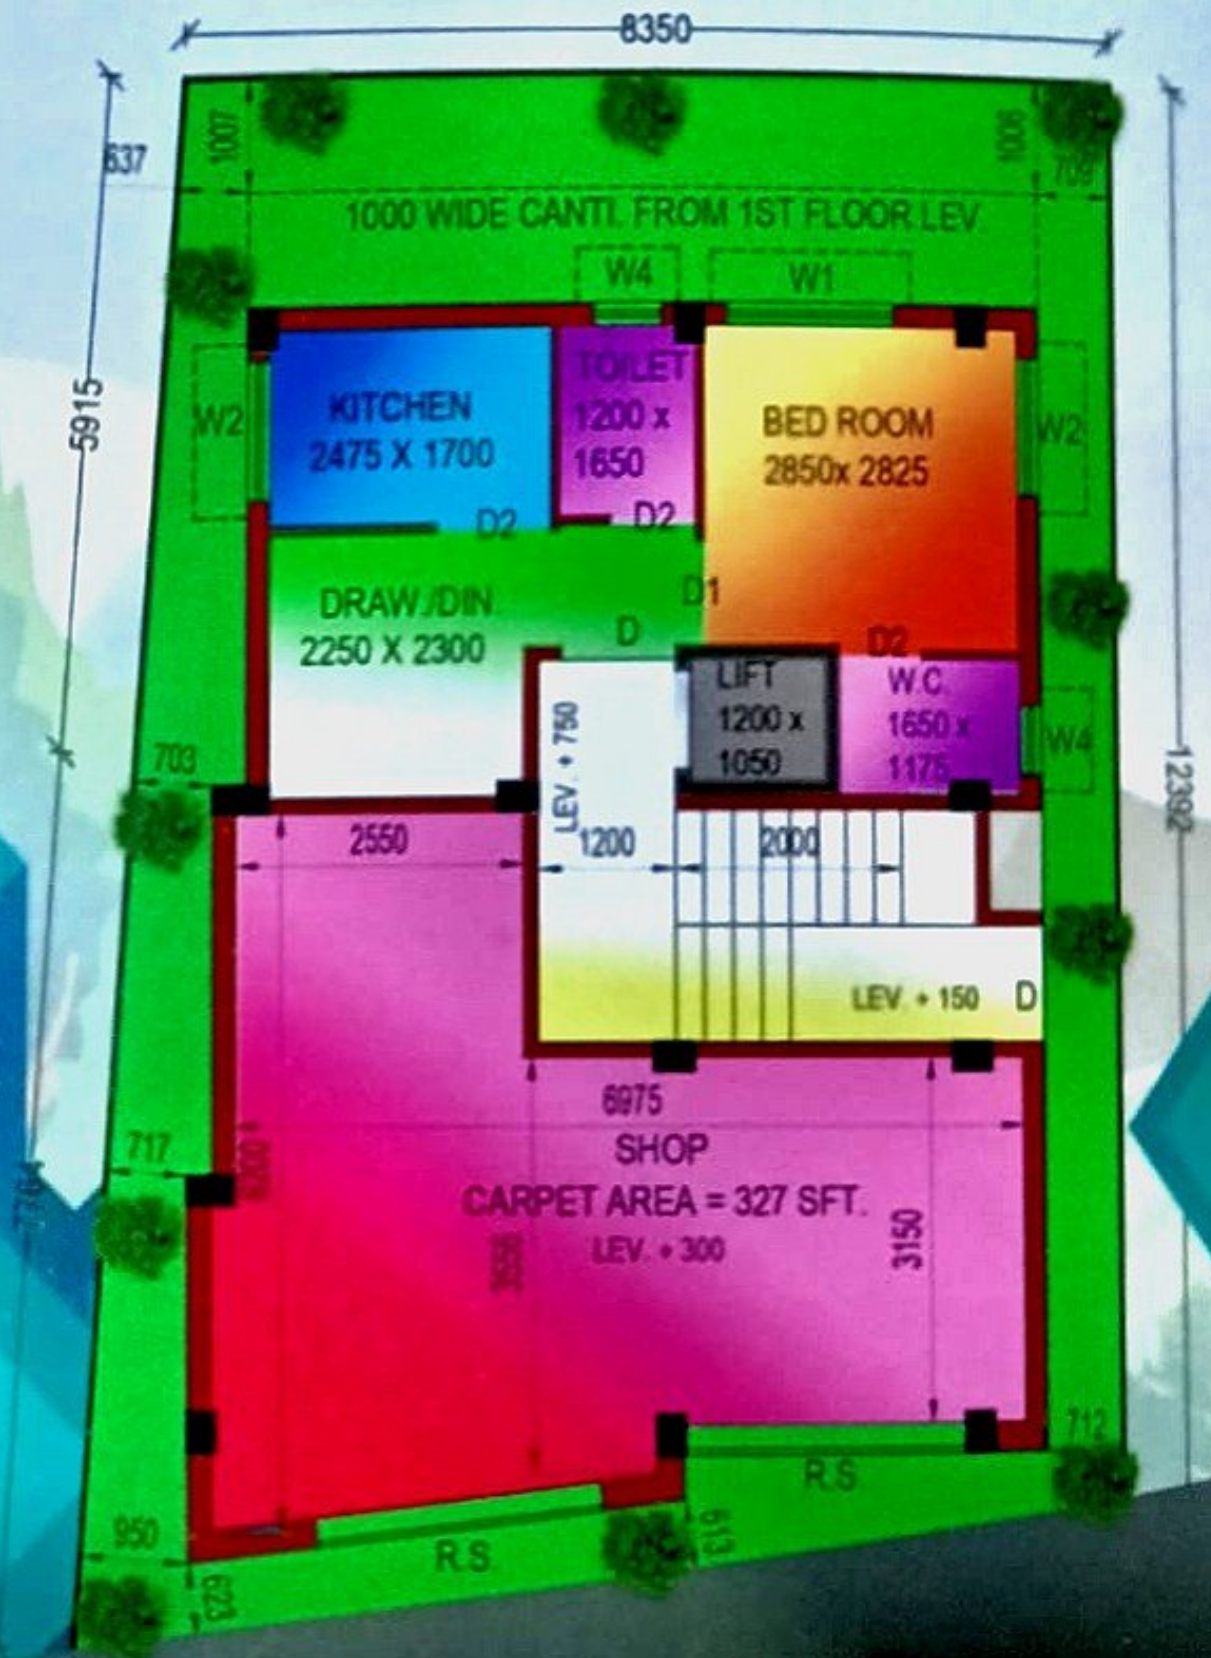

12 M WIDE RIFLE RANGE ROAD

GROUND FLOOR PLAN

SCALE - 1:100



SUPER BUILT UP AREA - 576 SQ.FT (1A,2A,3A)
SUPER BUILT UP AREA - 565 SQ.FT
(1B,2B,3B)


NO. 1 (GA)
NO. 2 (SHOP)



1ST,2ND,3RD FLOOR PLAN

SCALE - 1: 100

G+3

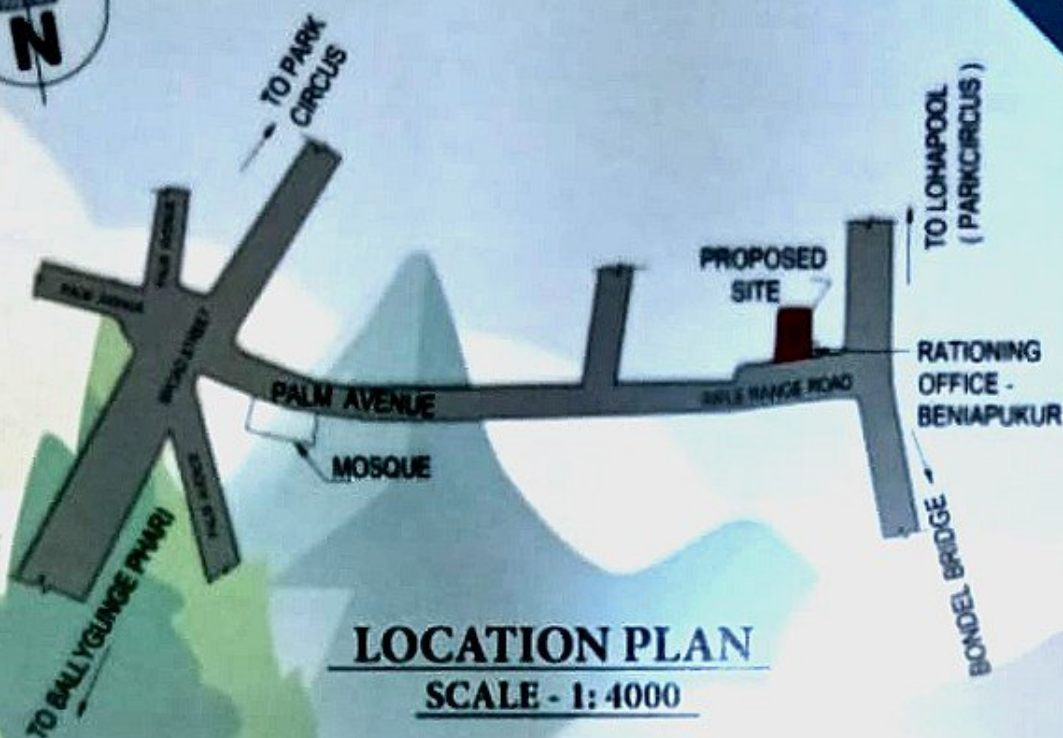

LOCATION PLAN

SCALE - 1:4000

**FOR
BOOKING**

K R KHAN Realtor Pvt.Ltd.

**113, Park Street, Poddar Point (Ground Floor)
Kolkata - 700 016**

Phone: (033) 4067 9040 (Office), Mob: 8820389040

Email : samairaconstruction221@gmail.com

